

**WAREHOUSE  
STUDIO GRID**

**GREEN  
ROOM**

**5 Parcans 500W**


**13 Fresnel 650W**

**16 PC 1000W**

**4 Profile 650W**

**10 Floods 500W  
( 4 used for Houselights )**

**BAR**

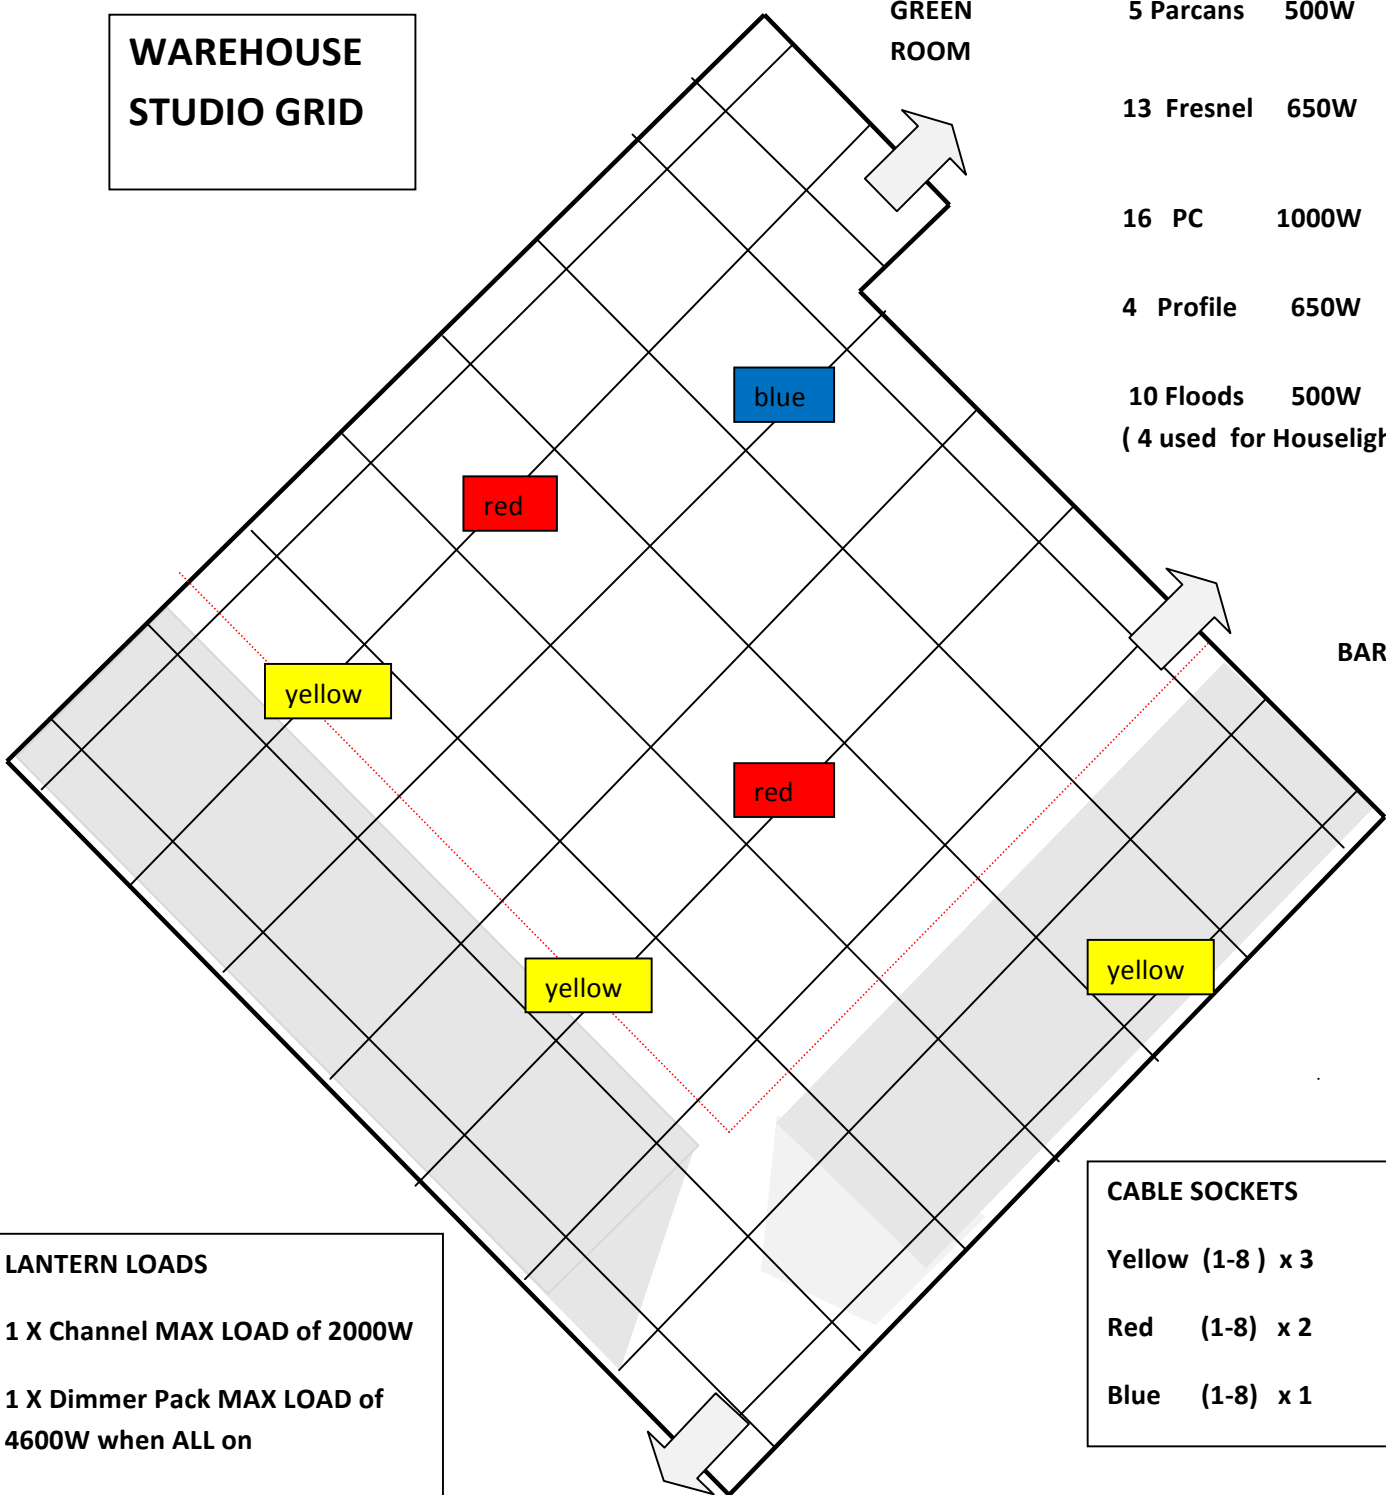

**LANTERN LOADS**  
**1 X Channel MAX LOAD of 2000W**  
**1 X Dimmer Pack MAX LOAD of 4600W when ALL on**  
**3 X Dimmer Pack MAX LOAD of 10000W when ALL on**

**CABLE SOCKETS**  
**Yellow (1-8) x 3**  
**Red (1-8) x 2**  
**Blue (1-8) x 1**

**THREE Dimmer Packs (1-6) (7-12) (13-18)  
in the Green Room ( each with 6 Channels)**  
**Cable lengths/Splitters and Ties under the LX Desk**